

JOHN D. PLEMONS SR.
D.B. 1606, P. 623

GEORGE E. IVEY
D.B. 1087, P. 71

GEORGE E. IVEY
D.B. 1087, P. 71

JOHN D. PLEMONS SR.
D.B. 1606, P. 623




JOHN D. PLEMONS SR.
D.B. 1637, P. 709

JOHN D. PLEMONS
D.B. 3411, P. 645

JOHN DAVID PLEMONS SR.
D.B. 1092, P. 408

GEORGE E. IVEY
D.B. 1004, P. 18


VIVIAN G. PLEMONS
D.B. 907, P. 490

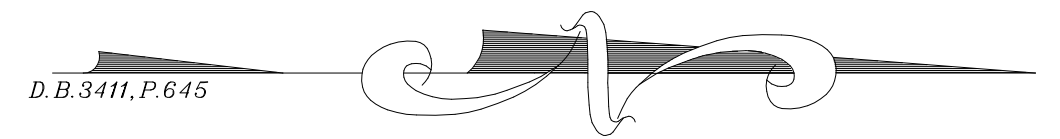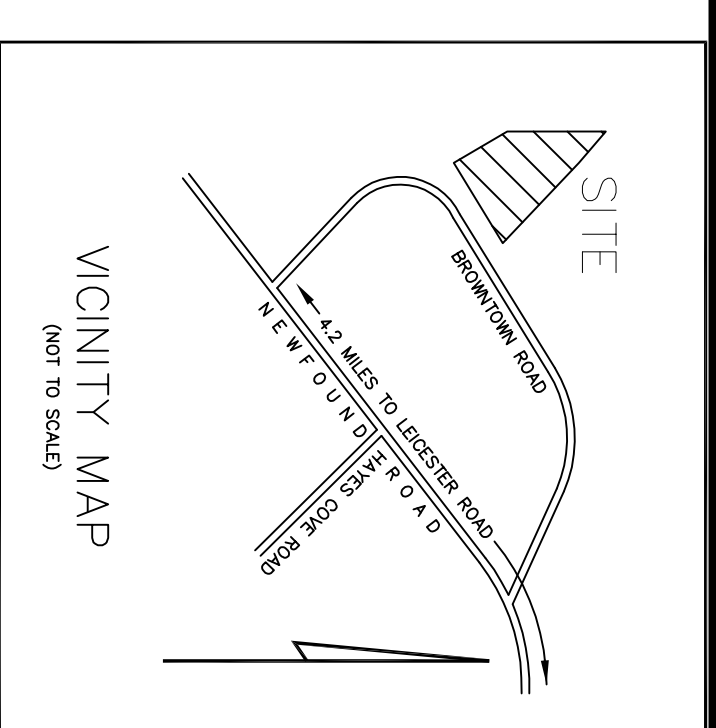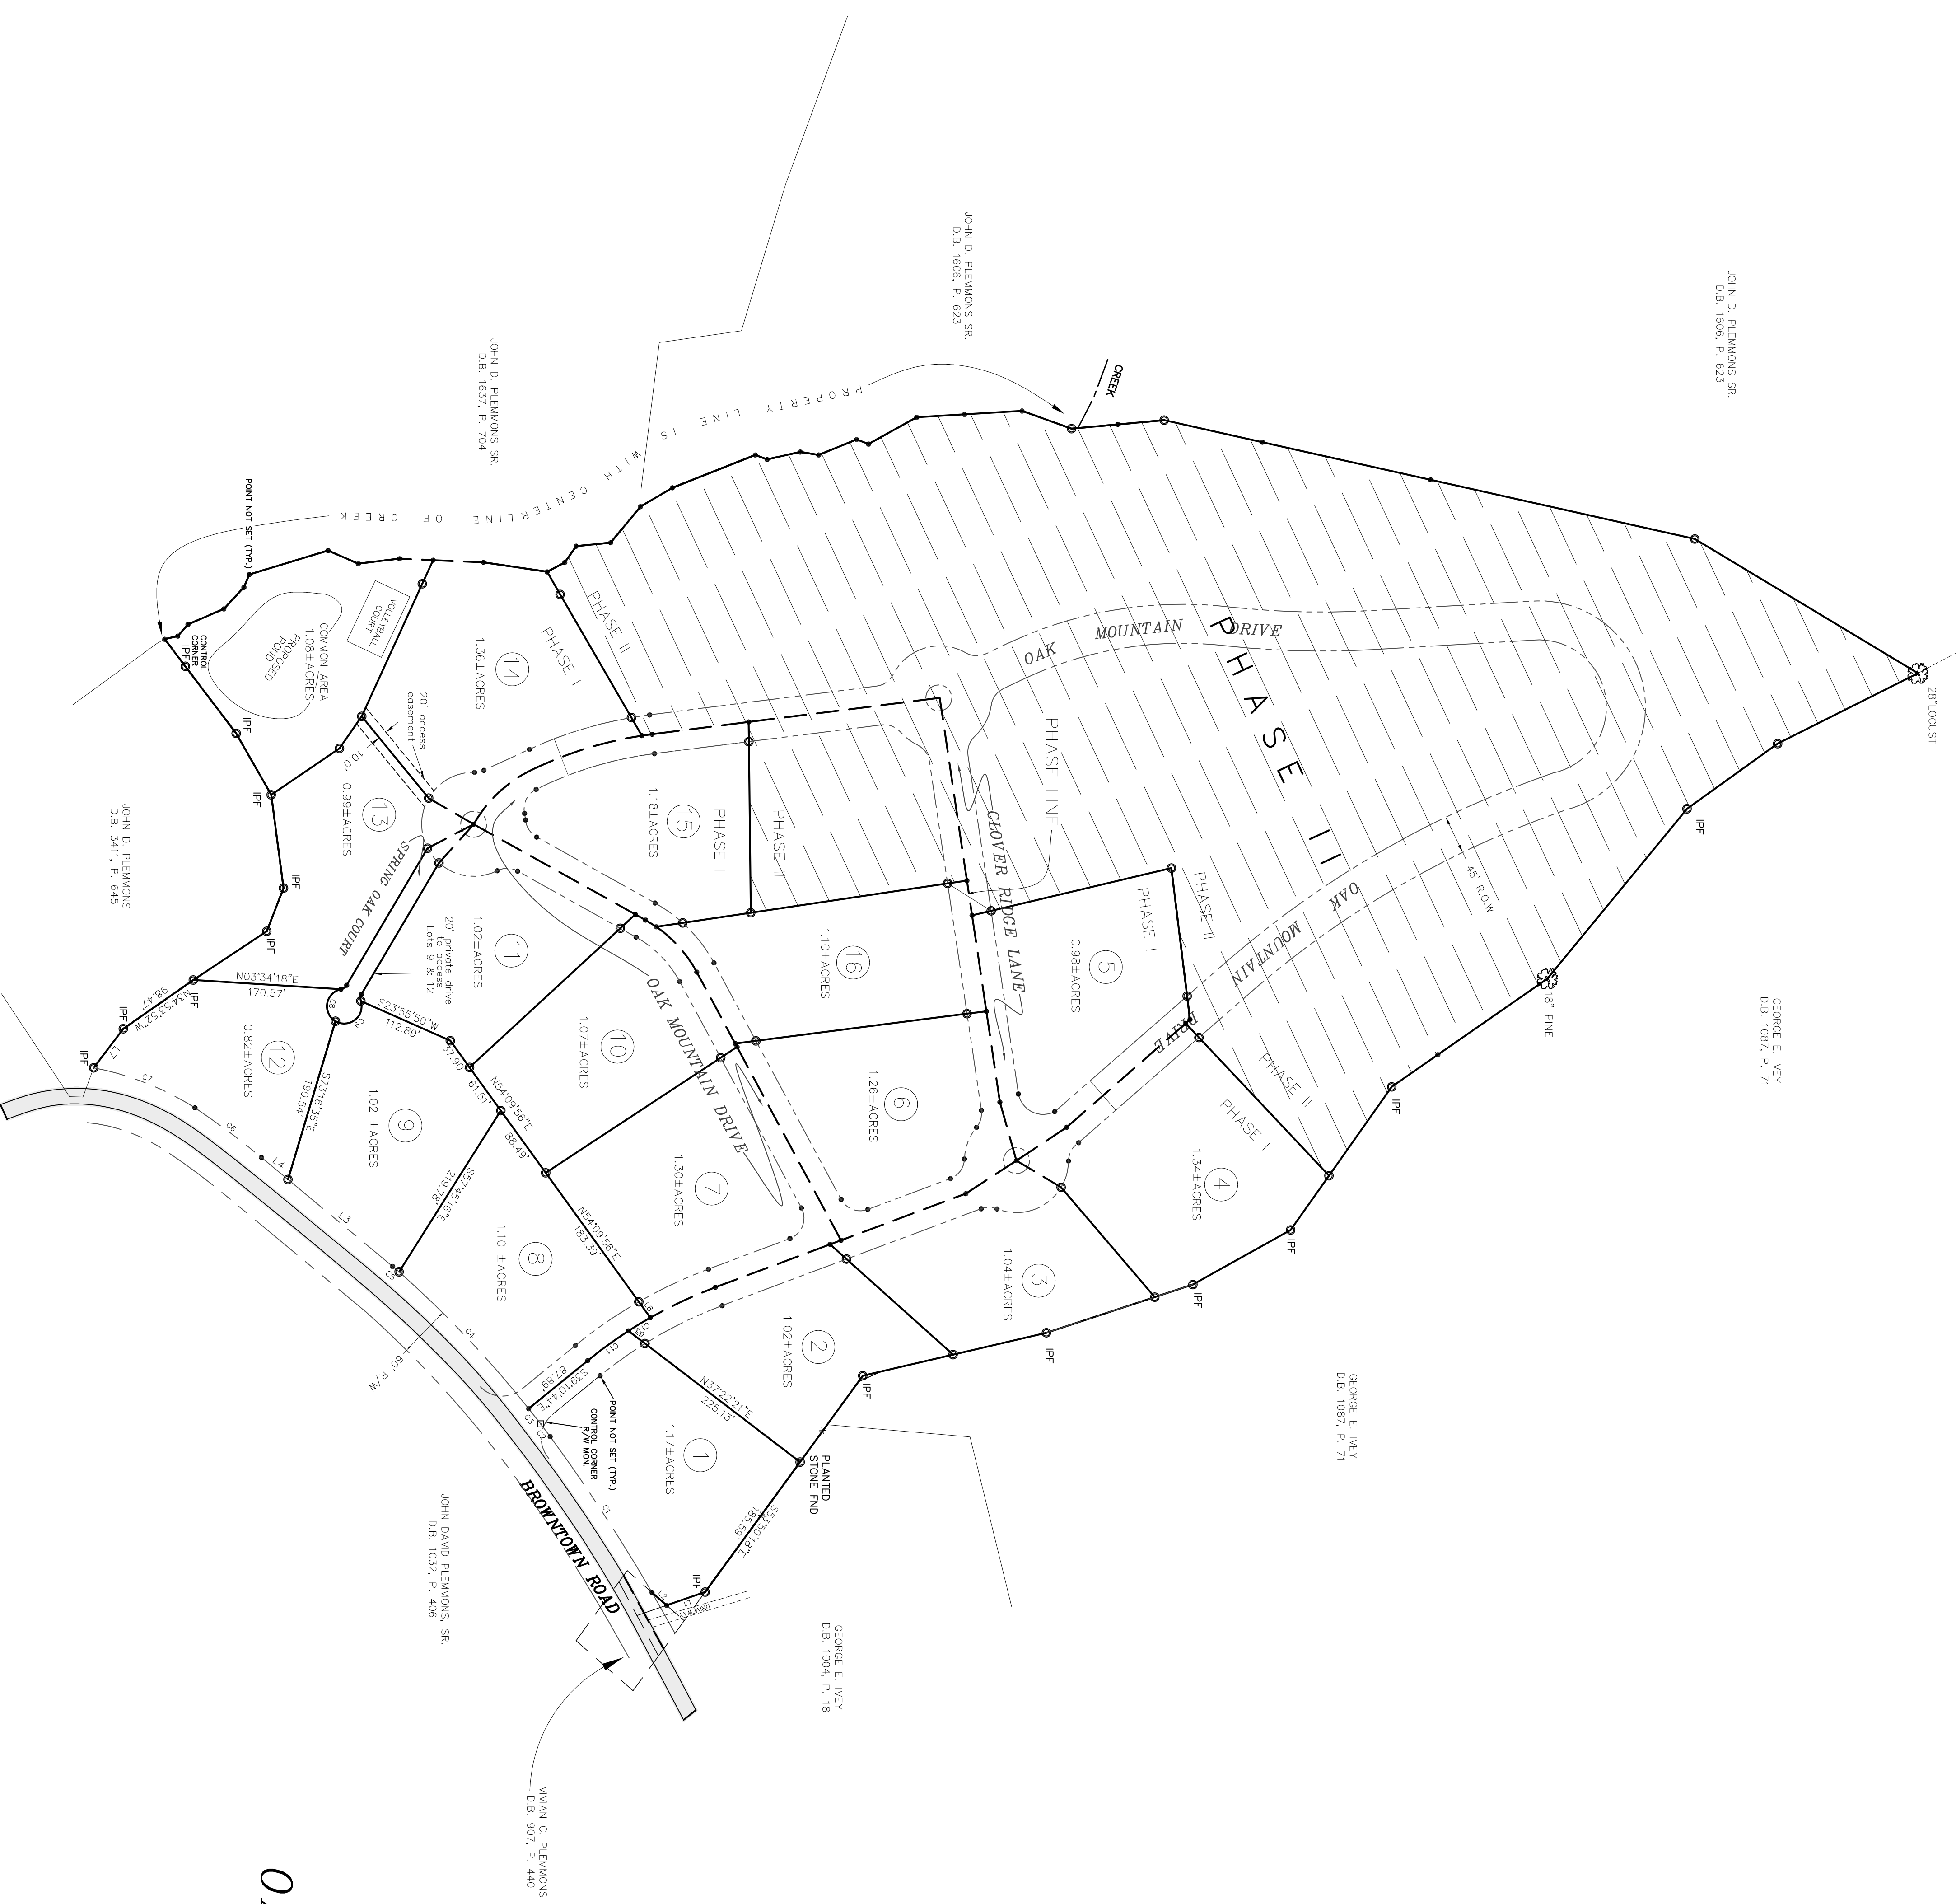

OAK GROVE PLANTATION PHASE 1

FOR
B & B DEVELOPERS

LEICESTER TOWNSHIP BUNCOMBE COUNTY, N.C.
SCALE: 1"=100'
DATE: 9/4/2006

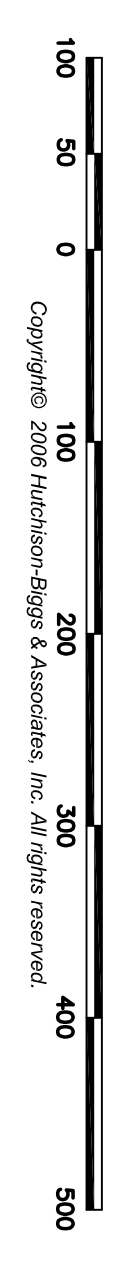

Copyright 2006 Hutchison-Riggs & Associates, Inc. All rights reserved.